



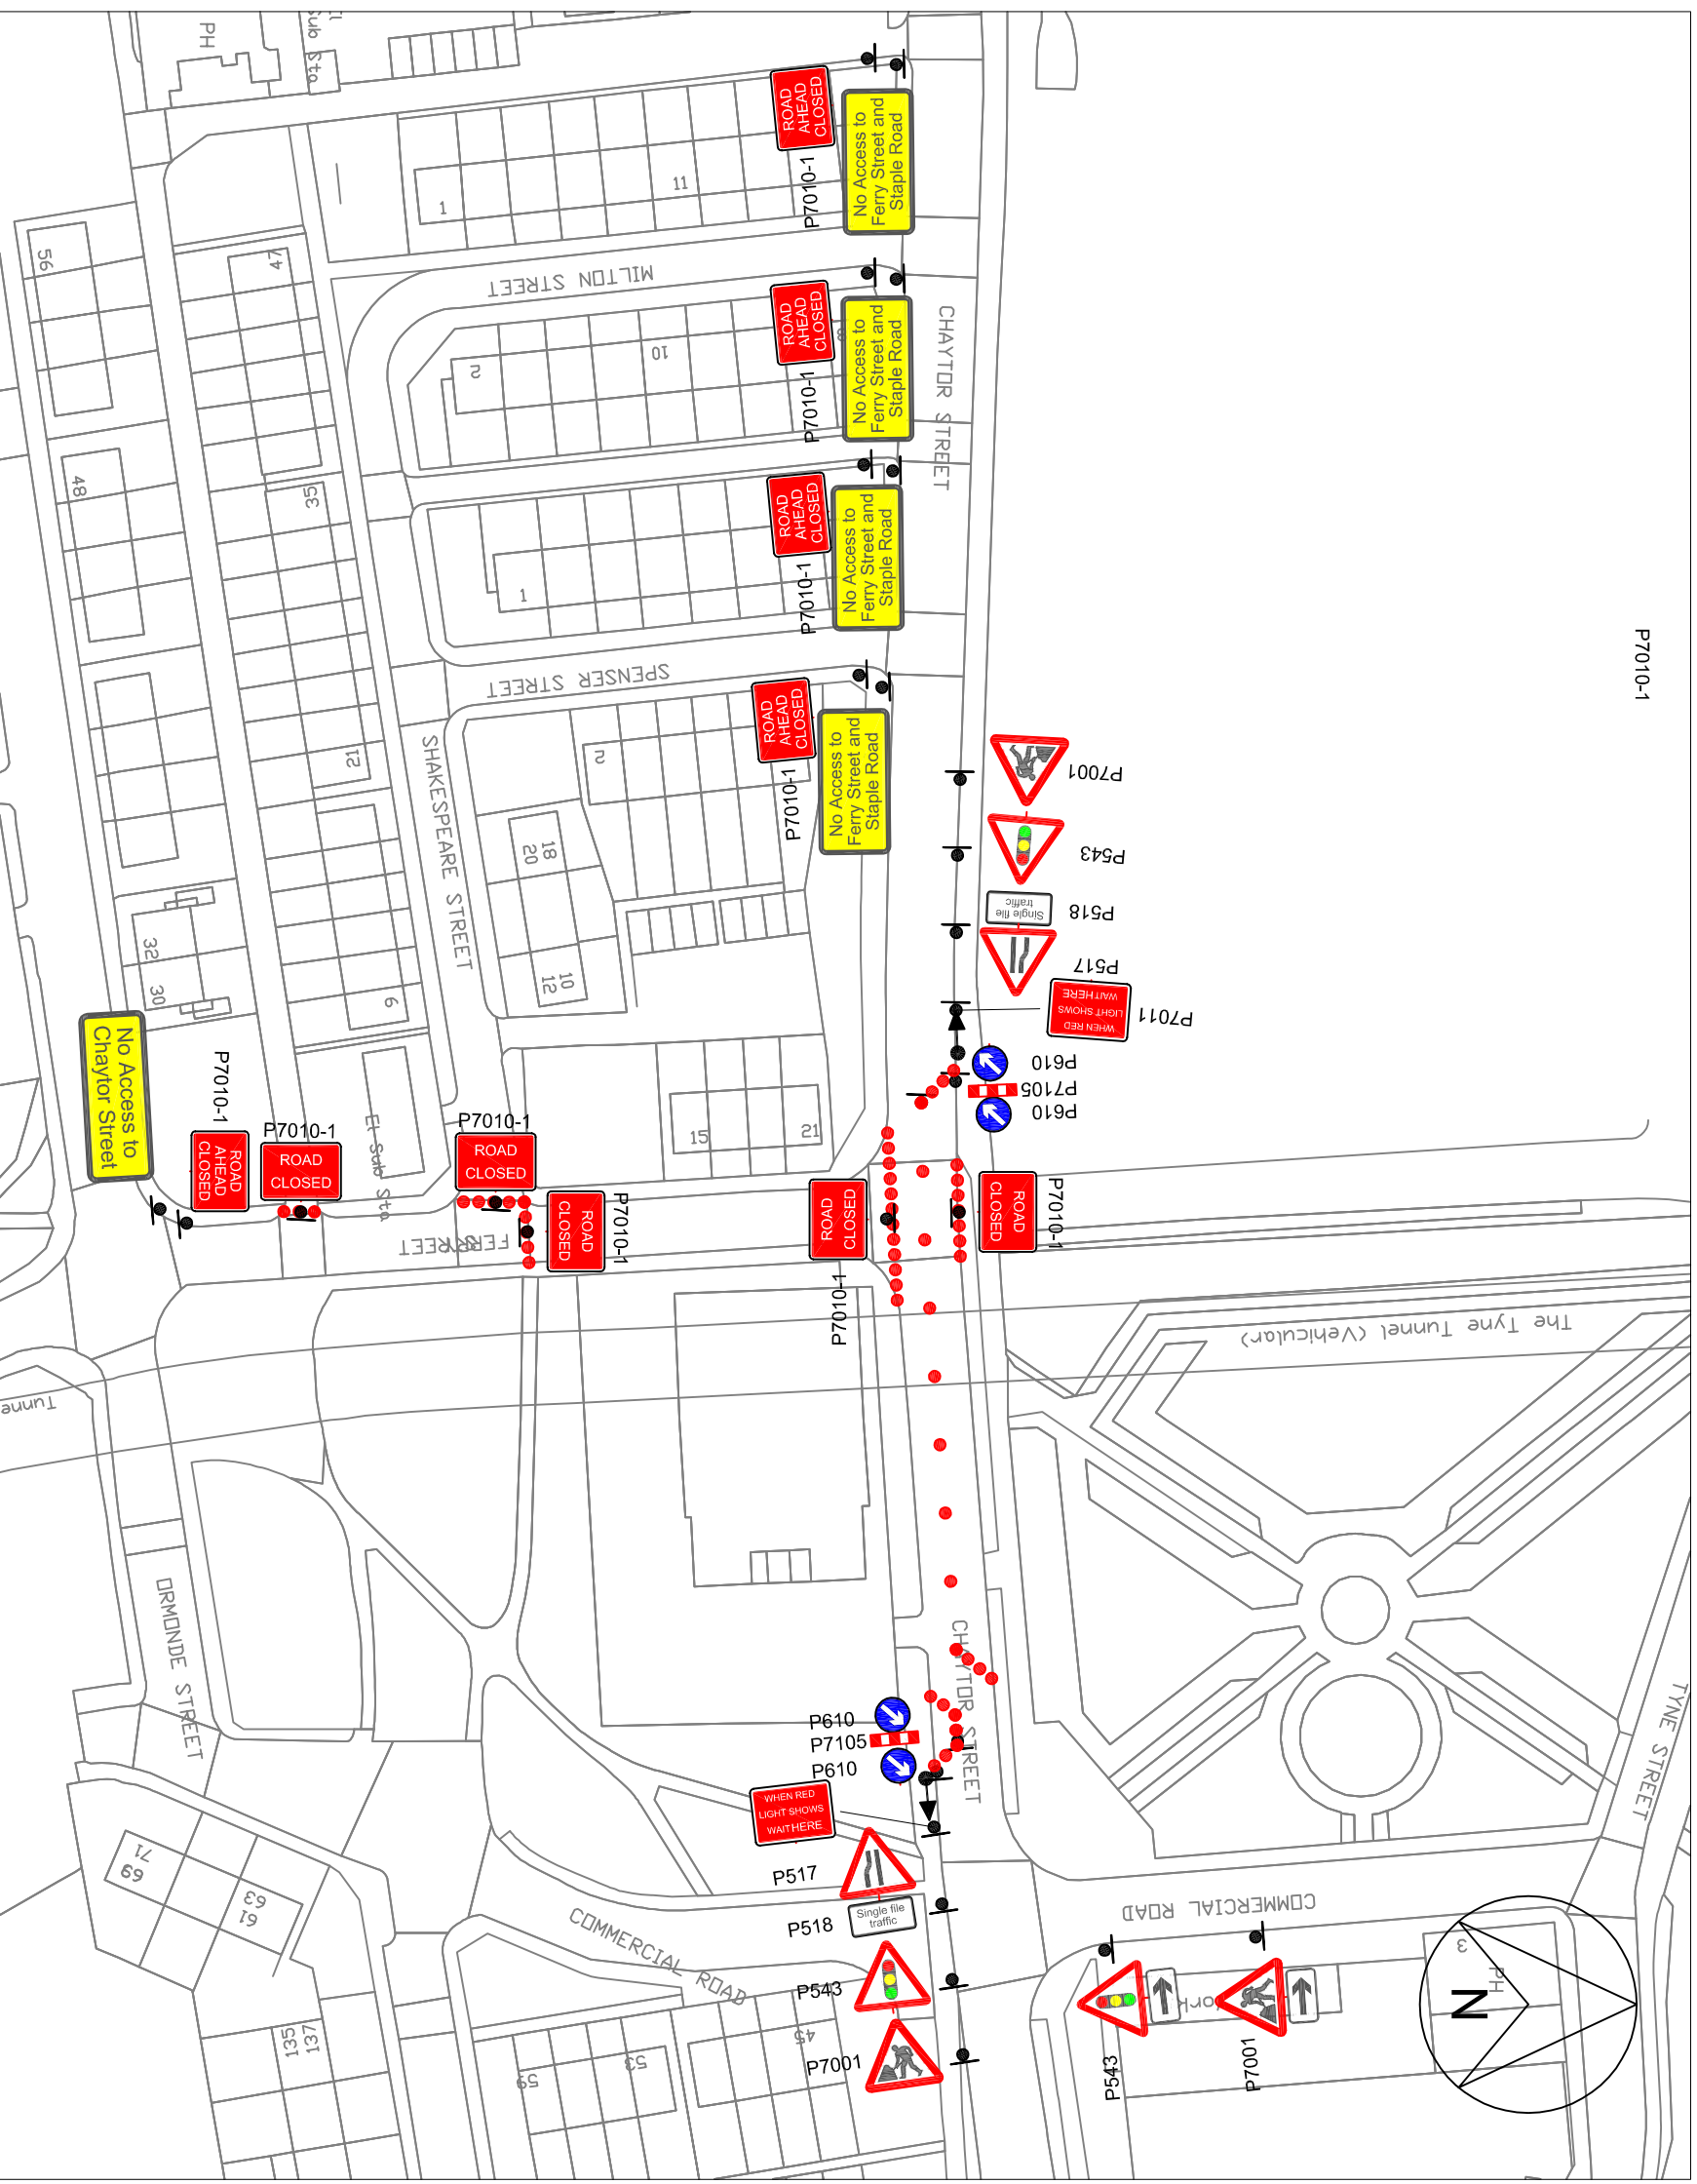

P7010-1

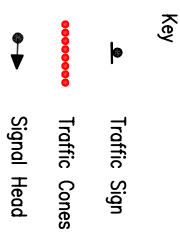

- NOTES**
1. The diversion signing must be fully installed before the closure is brought into effect.
 2. Sign frames will be secured with sand bags. No signs shall be anchored into the ground unless a full services enquiry has been carried out by the contractor.
 3. Exact locations of signs are to be determined on site and it should be ensured that each sign does not obscure any other sign, is not itself obscured and does not restrict visibility from accesses.
 4. Pedestrian barriers and signs will be put in place as the site requires.



		<p>Client</p>																					
<p>Unit A, Darnemthugh Industrial Estate, Darnemthugh Road, Swallow Hill, NE16 3BD Tel: 0191 4146511 Fax: 0191 4147262</p>																							
			<table border="1" style="width: 100%; border-collapse: collapse;"> <thead> <tr> <th>Revision</th> <th>By</th> <th>Checked/Approved</th> <th>Date</th> <th>Description</th> </tr> </thead> <tbody> <tr> <td>A</td> <td>JB</td> <td>RC</td> <td>14.07.11</td> <td>Closed signs added</td> </tr> <tr> <td>B</td> <td>JB</td> <td>MT</td> <td>18.07.11</td> <td>Signs added to Milton Street</td> </tr> <tr> <td></td> <td>JB</td> <td>RC</td> <td>14.07.11</td> <td>Diversion removed and Road</td> </tr> </tbody> </table>	Revision	By	Checked/Approved	Date	Description	A	JB	RC	14.07.11	Closed signs added	B	JB	MT	18.07.11	Signs added to Milton Street		JB	RC	14.07.11	Diversion removed and Road
Revision	By	Checked/Approved	Date	Description																			
A	JB	RC	14.07.11	Closed signs added																			
B	JB	MT	18.07.11	Signs added to Milton Street																			
	JB	RC	14.07.11	Diversion removed and Road																			
<p>Project</p> <p>Tyne Tunnel 2 New Tyne Crossing</p>		<p>Drawing</p> <p>Traffic Management 2-way Traffic Lights on Chaytor Street Phase 1</p>																					
<p>Drawn by: J. Byrne</p> <p>Checked by: R. Cummings</p> <p>Authorised by: R. Cummings</p> <p>Drawing No. COLAS/TT2/UB/145</p> <p>Drawing Scale: NTS</p>		<p>Date: 03.06.11</p> <p>Date: 06.06.11</p> <p>Date: 06.06.11</p> <p>Revision</p> <p>B</p> <p>Plot Scale: 1:1</p>																					
<p>Sheet size A3</p>																							